


ELEV. ABOVE MEAN SEA LEVEL

Unit Number	Approximate Unit Area	Basement Elev.	LOWER UNIT			UPPER UNIT		Mean Roof Elev.
			Lower Fl. Elev.	Entry Fl. Elev.	Entry Fl. Elev.	Upper Fl. Elev.		
101	1445	--	--	--	119' 0"	127' 8"	138' 0"	
102	1530	93' 0"	101' 8"	110' 4"	--	--	--	
103	1290	--	--	--	119' 0"	127' 8"	139' 0"	
104	1260	93' 0"	101' 8"	110' 4"	--	--	--	
105	1290	--	--	--	119' 0"	127' 8"	139' 0"	
106	1260	93' 0"	101' 8"	110' 4"	--	--	--	
107	1290	--	--	--	119' 0"	127' 8"	139' 0"	
108	1260	93' 0"	101' 8"	110' 4"	--	--	--	
109	1290	--	--	--	119' 0"	127' 8"	139' 0"	
110	1260	90' 0"	98' 8"	107' 4"	--	--	--	
111	1530	90' 0"	98' 8"	107' 4"	--	--	--	
112	1445	--	--	--	114' 0"	124' 8"	135' 0"	
201	1445	--	--	--	119' 0"	127' 8"	138' 0"	
202	1530	93' 0"	101' 8"	110' 4"	--	--	--	
203	1290	--	--	--	119' 0"	127' 8"	139' 0"	
204	1260	93' 0"	101' 8"	110' 4"	--	--	--	
205	1290	--	--	--	119' 0"	127' 8"	139' 0"	
206	1260	93' 0"	101' 8"	110' 4"	--	--	--	
207	1290	--	--	--	119' 0"	127' 8"	139' 0"	
208	1260	93' 0"	101' 8"	110' 4"	--	--	--	
209	1290	--	--	--	119' 0"	127' 8"	139' 0"	
210	1260	93' 0"	101' 8"	110' 4"	--	--	--	
211	1530	93' 0"	101' 8"	110' 4"	--	--	--	
212	1445	--	--	--	119' 8"	127' 8"	138' 0"	
301	1445	--	--	--	113' 0"	121' 8"	132' 0"	
302	1530	87' 0"	95' 8"	104' 4"	--	--	--	
303	1290	--	--	--	113' 0"	121' 8"	133' 0"	
304	1260	87' 0"	95' 8"	104' 4"	--	--	--	
305	1530	87' 0"	95' 8"	104' 4"	--	--	--	
306	1445	--	--	--	113' 0"	121' 8"	132' 0"	

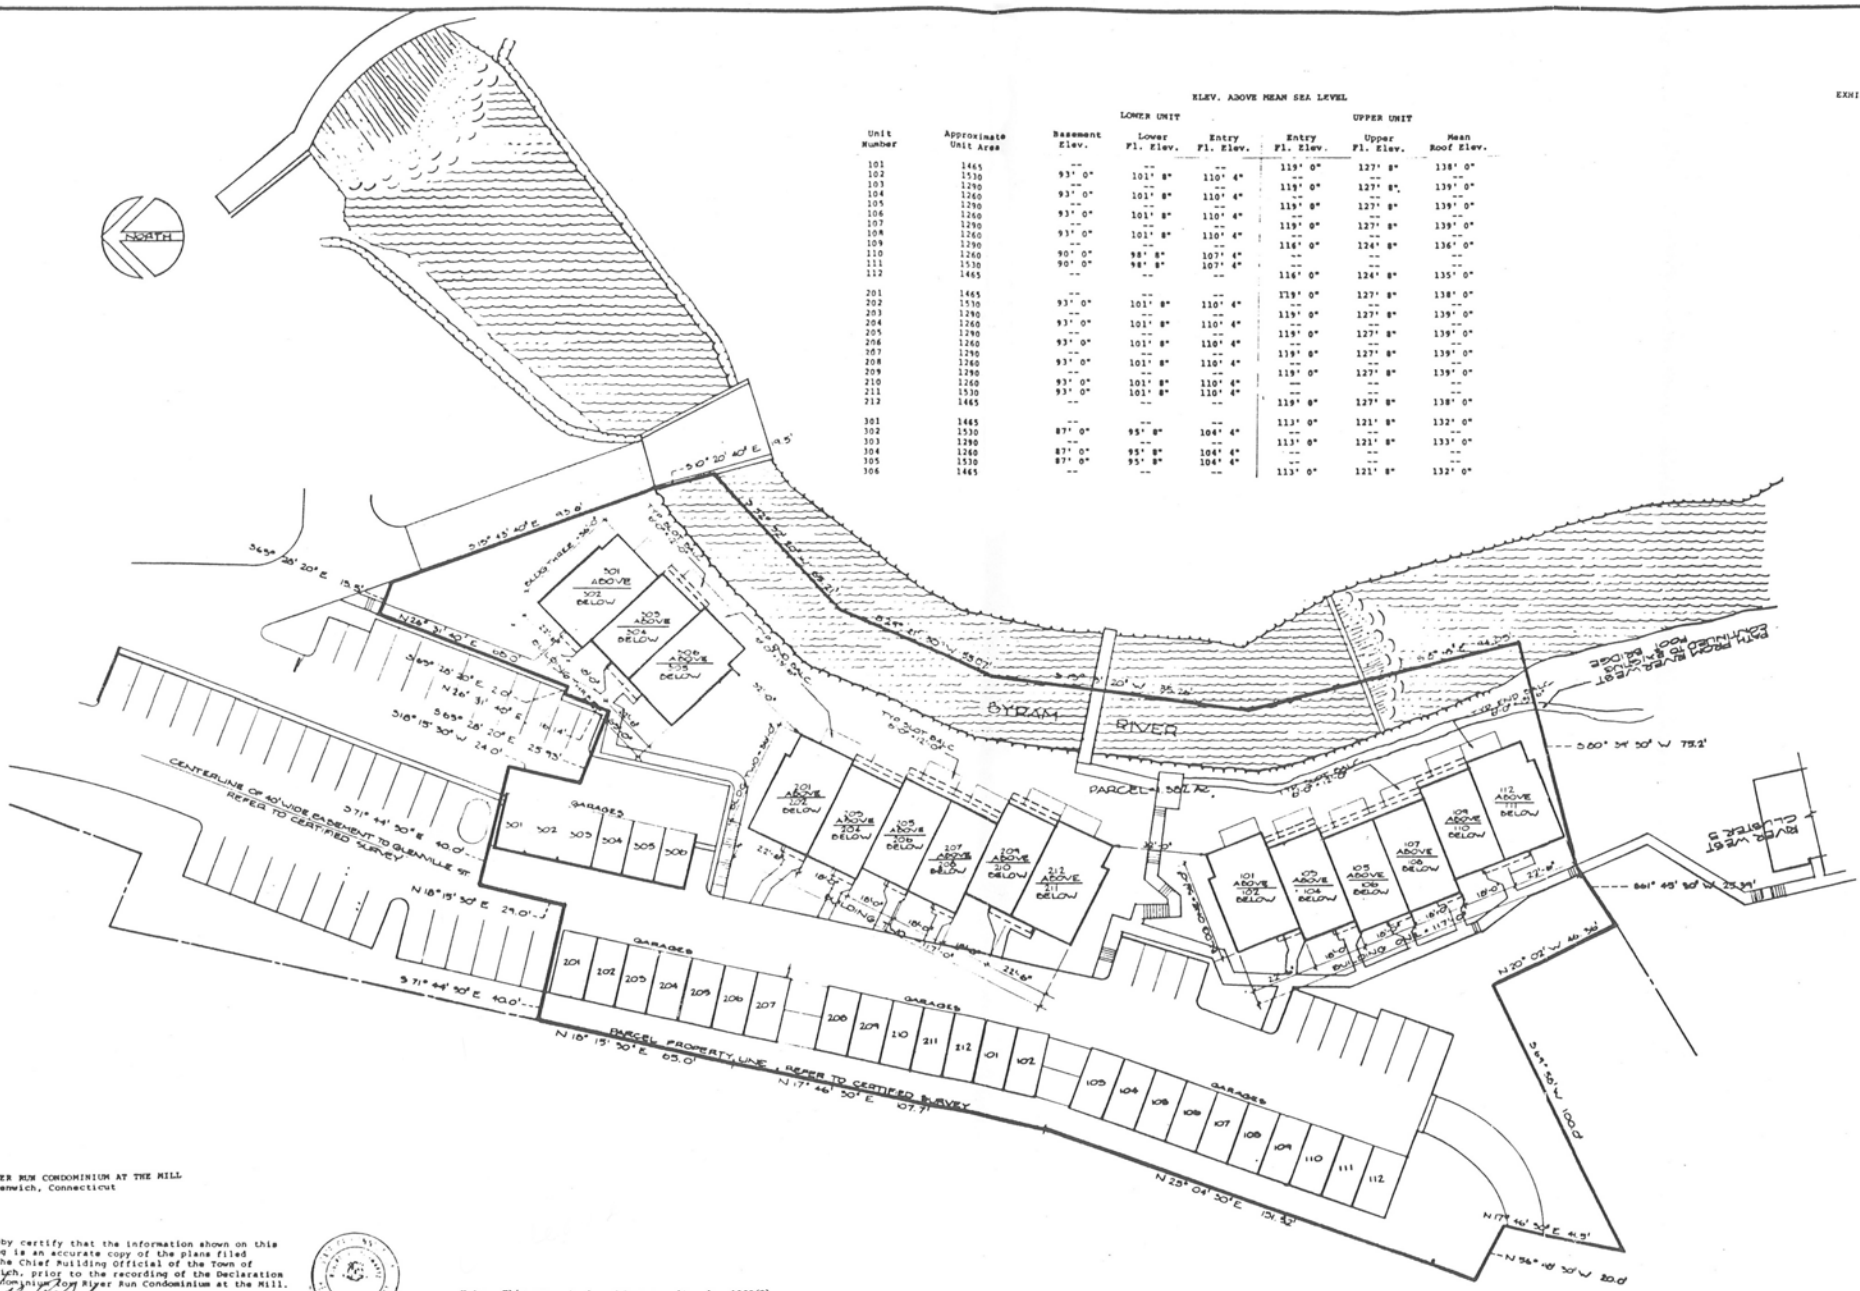

RIVER RUN CONDOMINIUM AT THE MILL
Greenwich, Connecticut

I hereby certify that the information shown on this drawing is an accurate copy of the plans filed with the Chief Building Official of the Town of Greenwich, prior to the recording of the Declaration of Condominium for River Run Condominium at the Mill.
Robert E. Schwartz
Robert E. Schwartz



Note: This property is subject to site plan #580(2), approved by Town of Greenwich Planning and Zoning Commission.